





FRONT ELEVATION

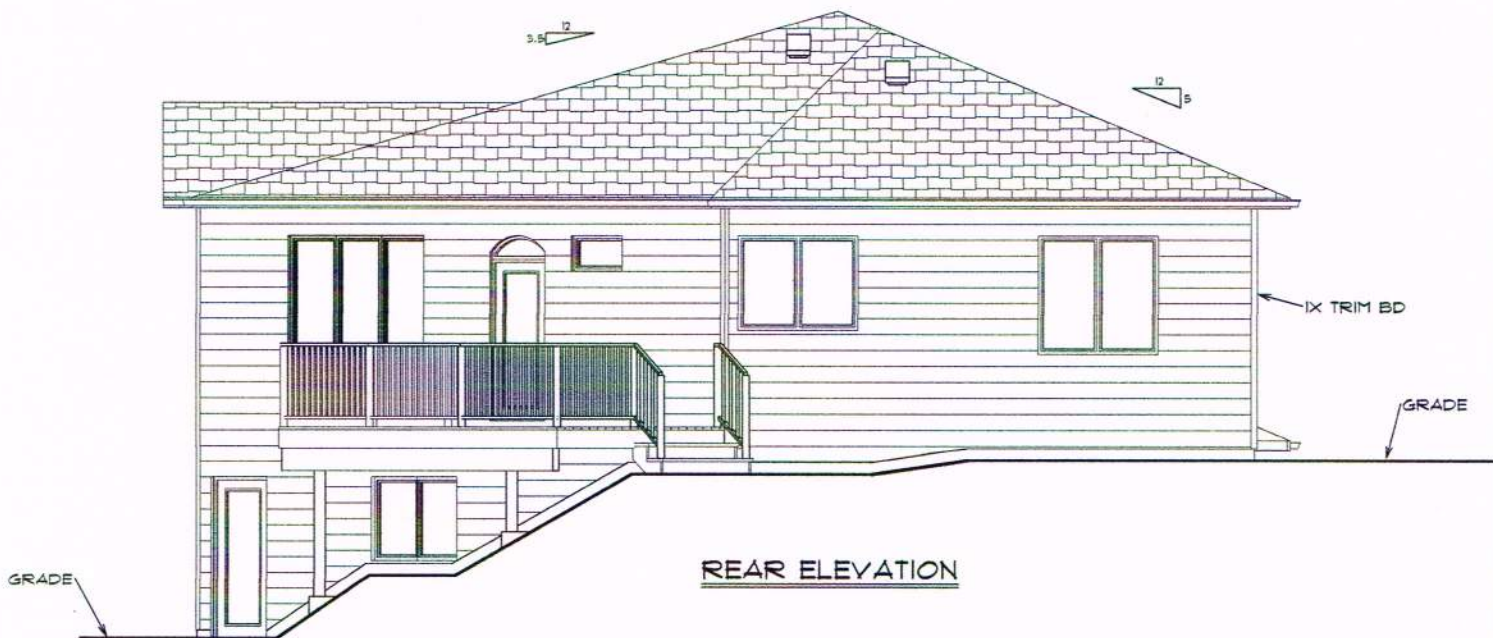

REAR ELEVATION


RED DESIGN
CUSTOM ALASKAN HOME PLANS

PLAN #09-2902

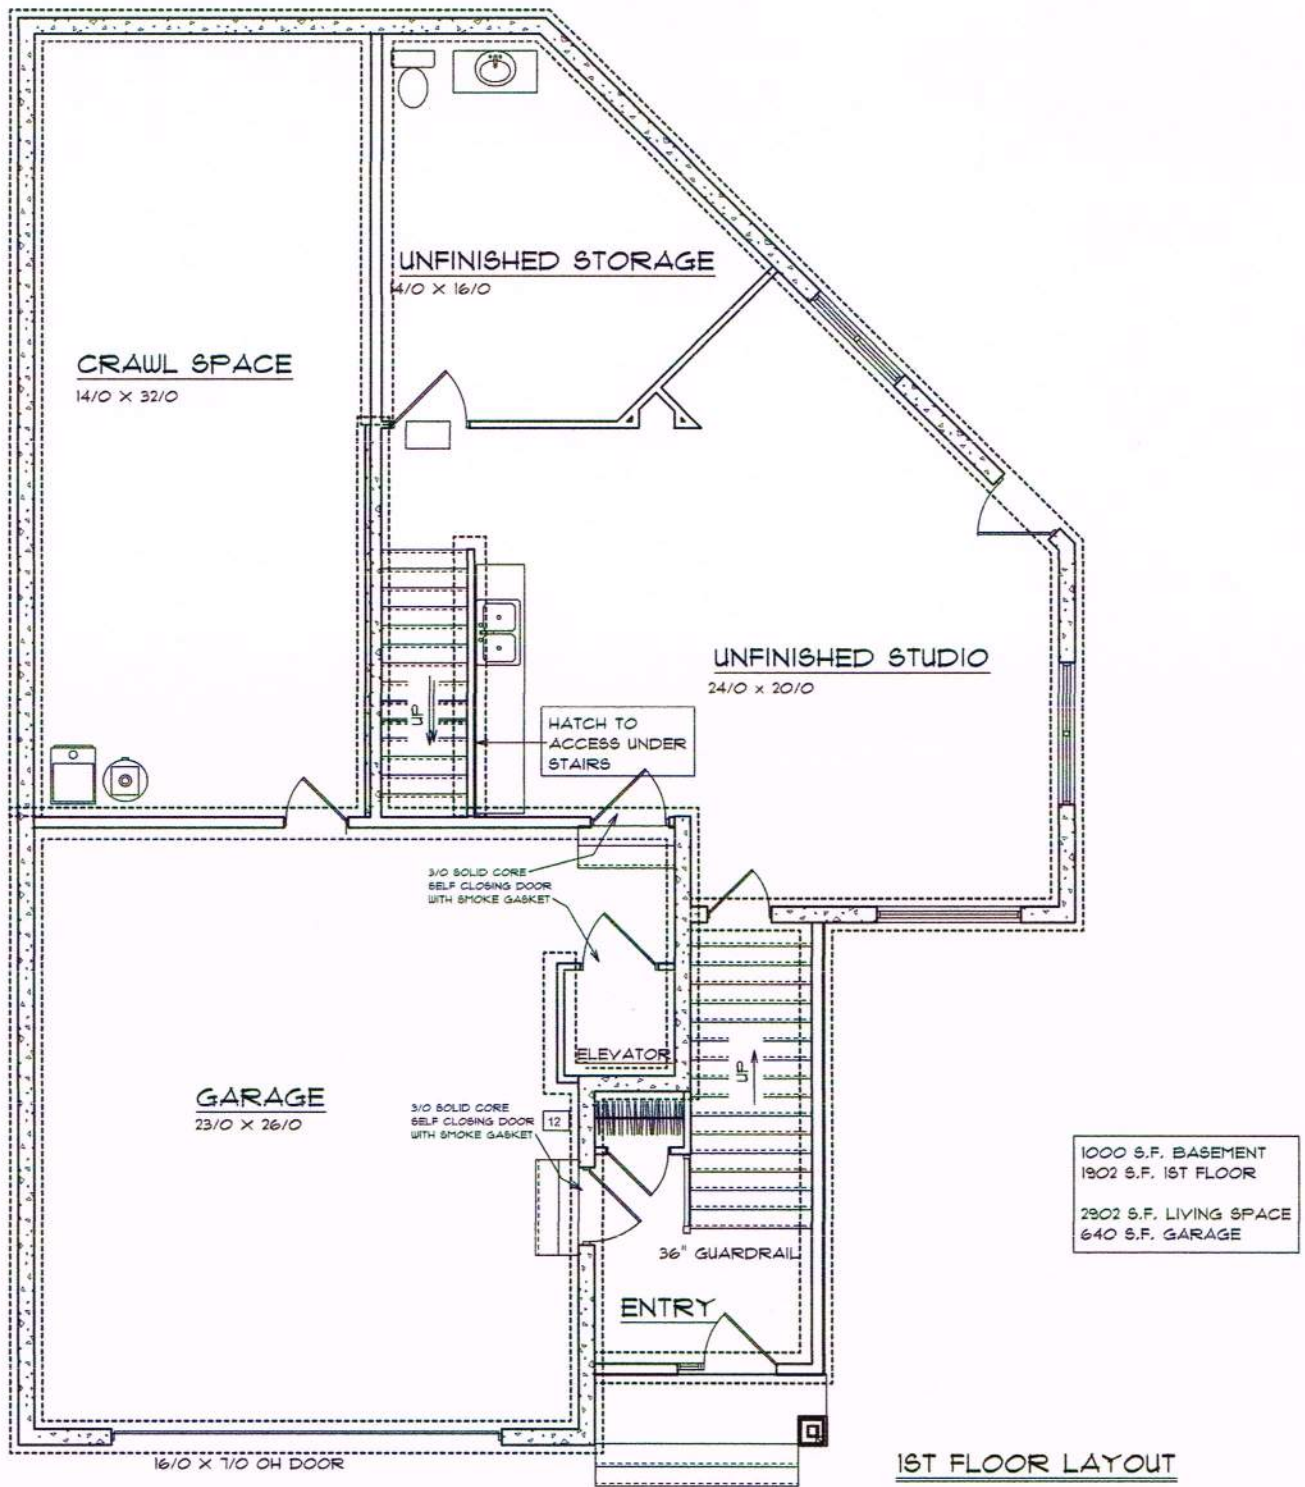

RED DESIGN
 CUSTOM ALASKAN HOME PLANS

PLAN #09-2902

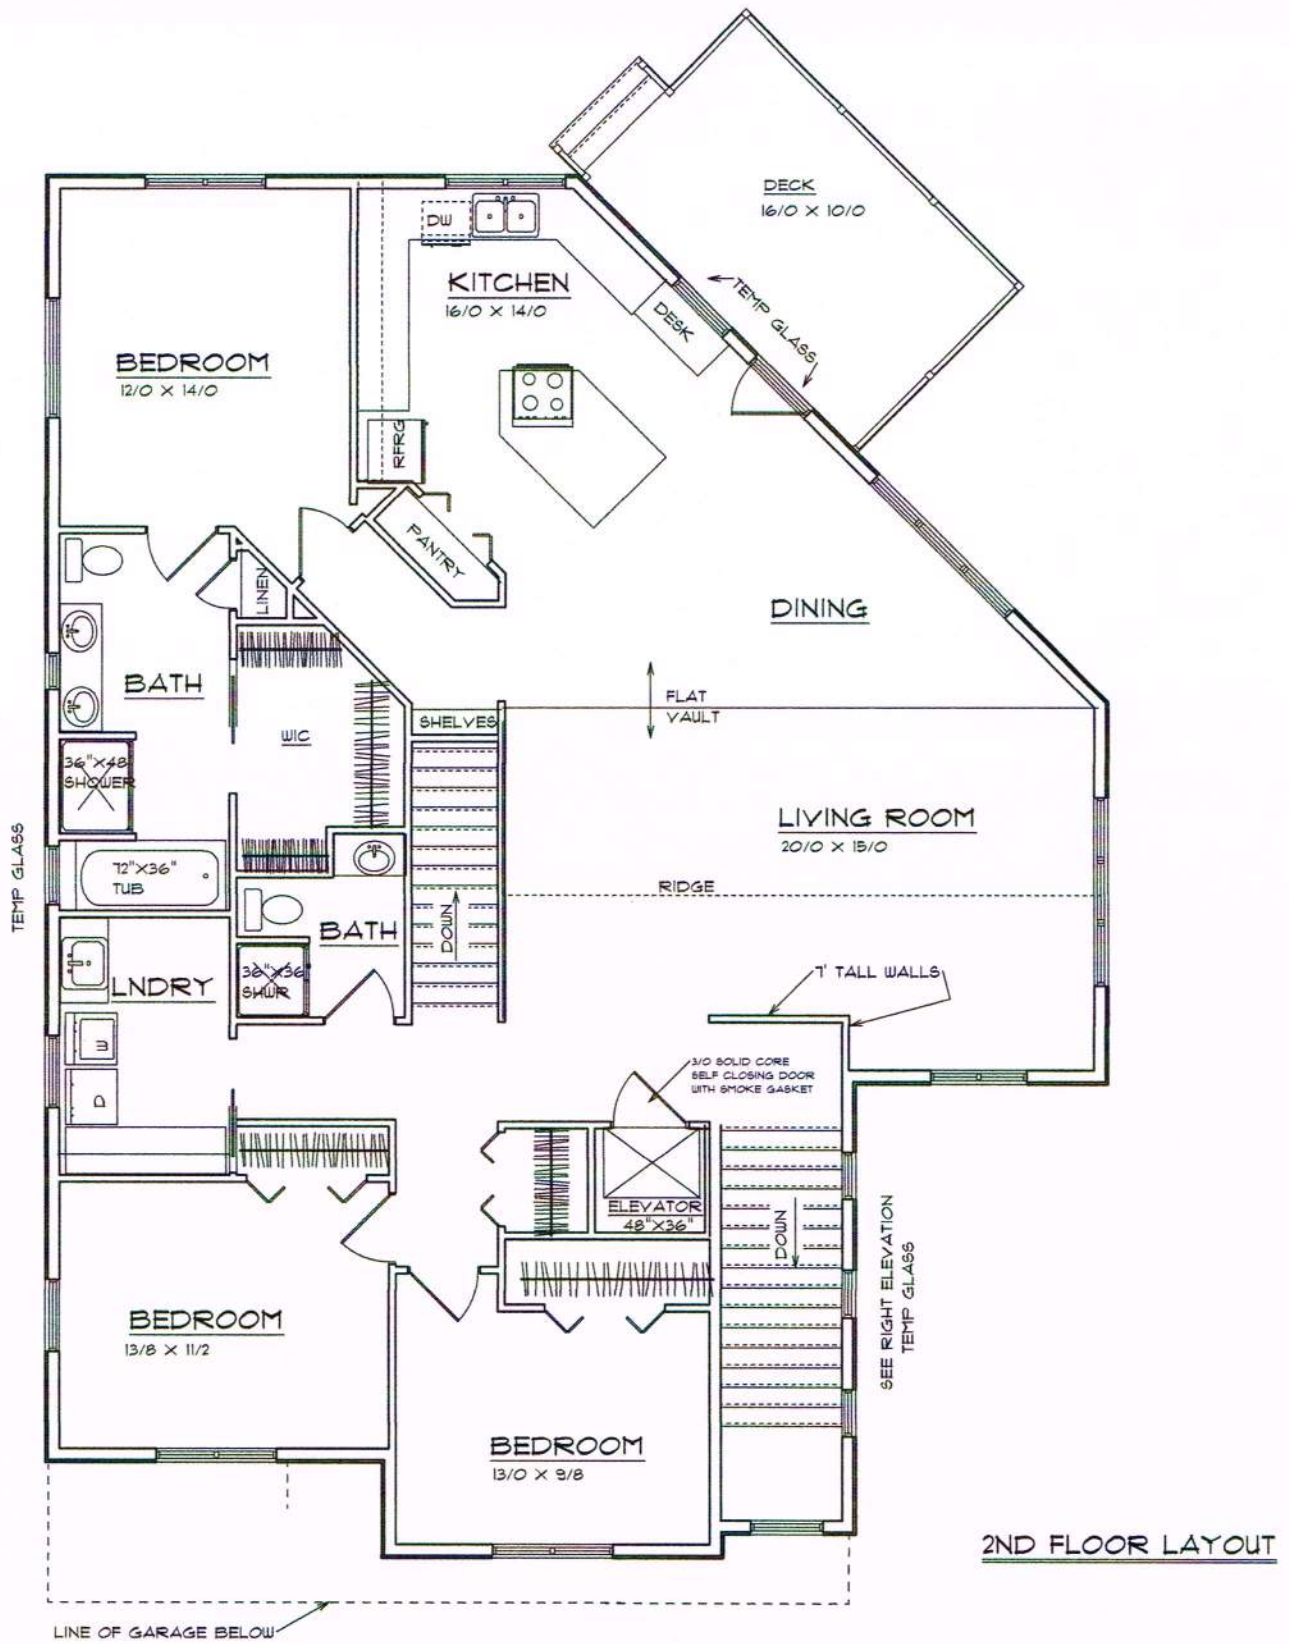

RED DESIGN
 CUSTOM ALASKAN HOME PLANS

PLAN #09-2902