




FRONT ELEVATION

RED DESIGN
CUSTOM ALASKAN HOME PLANS

PLAN #06-3081

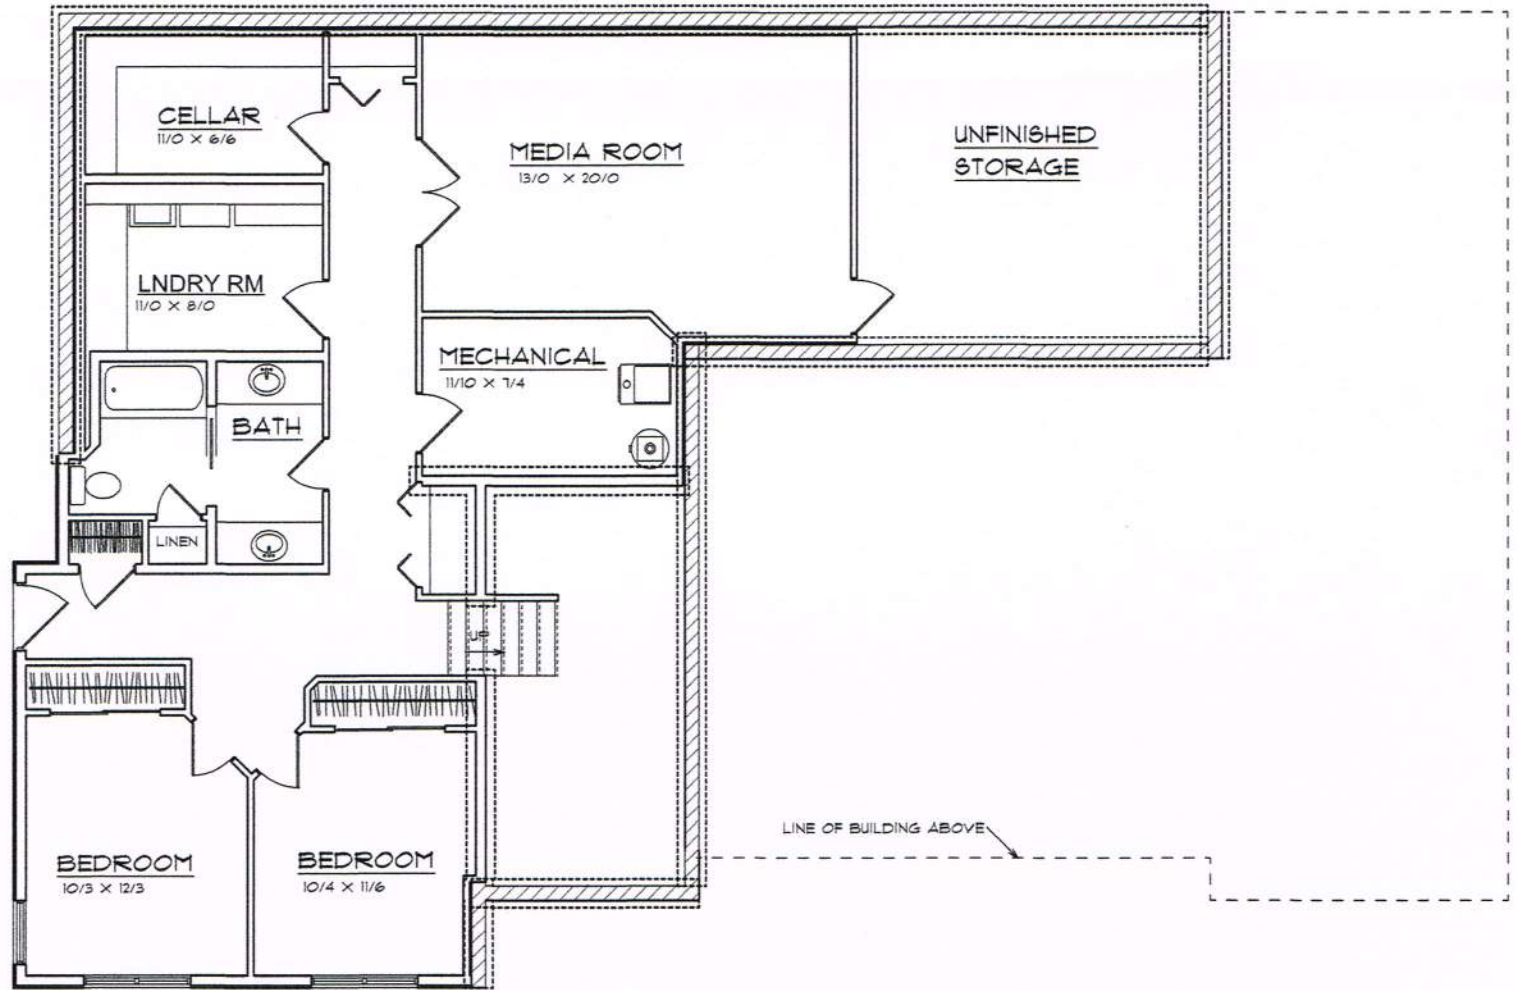


BASEMENT PLAN

RED DESIGN

CUSTOM ALASKAN HOME PLANS

PLAN #06-3081

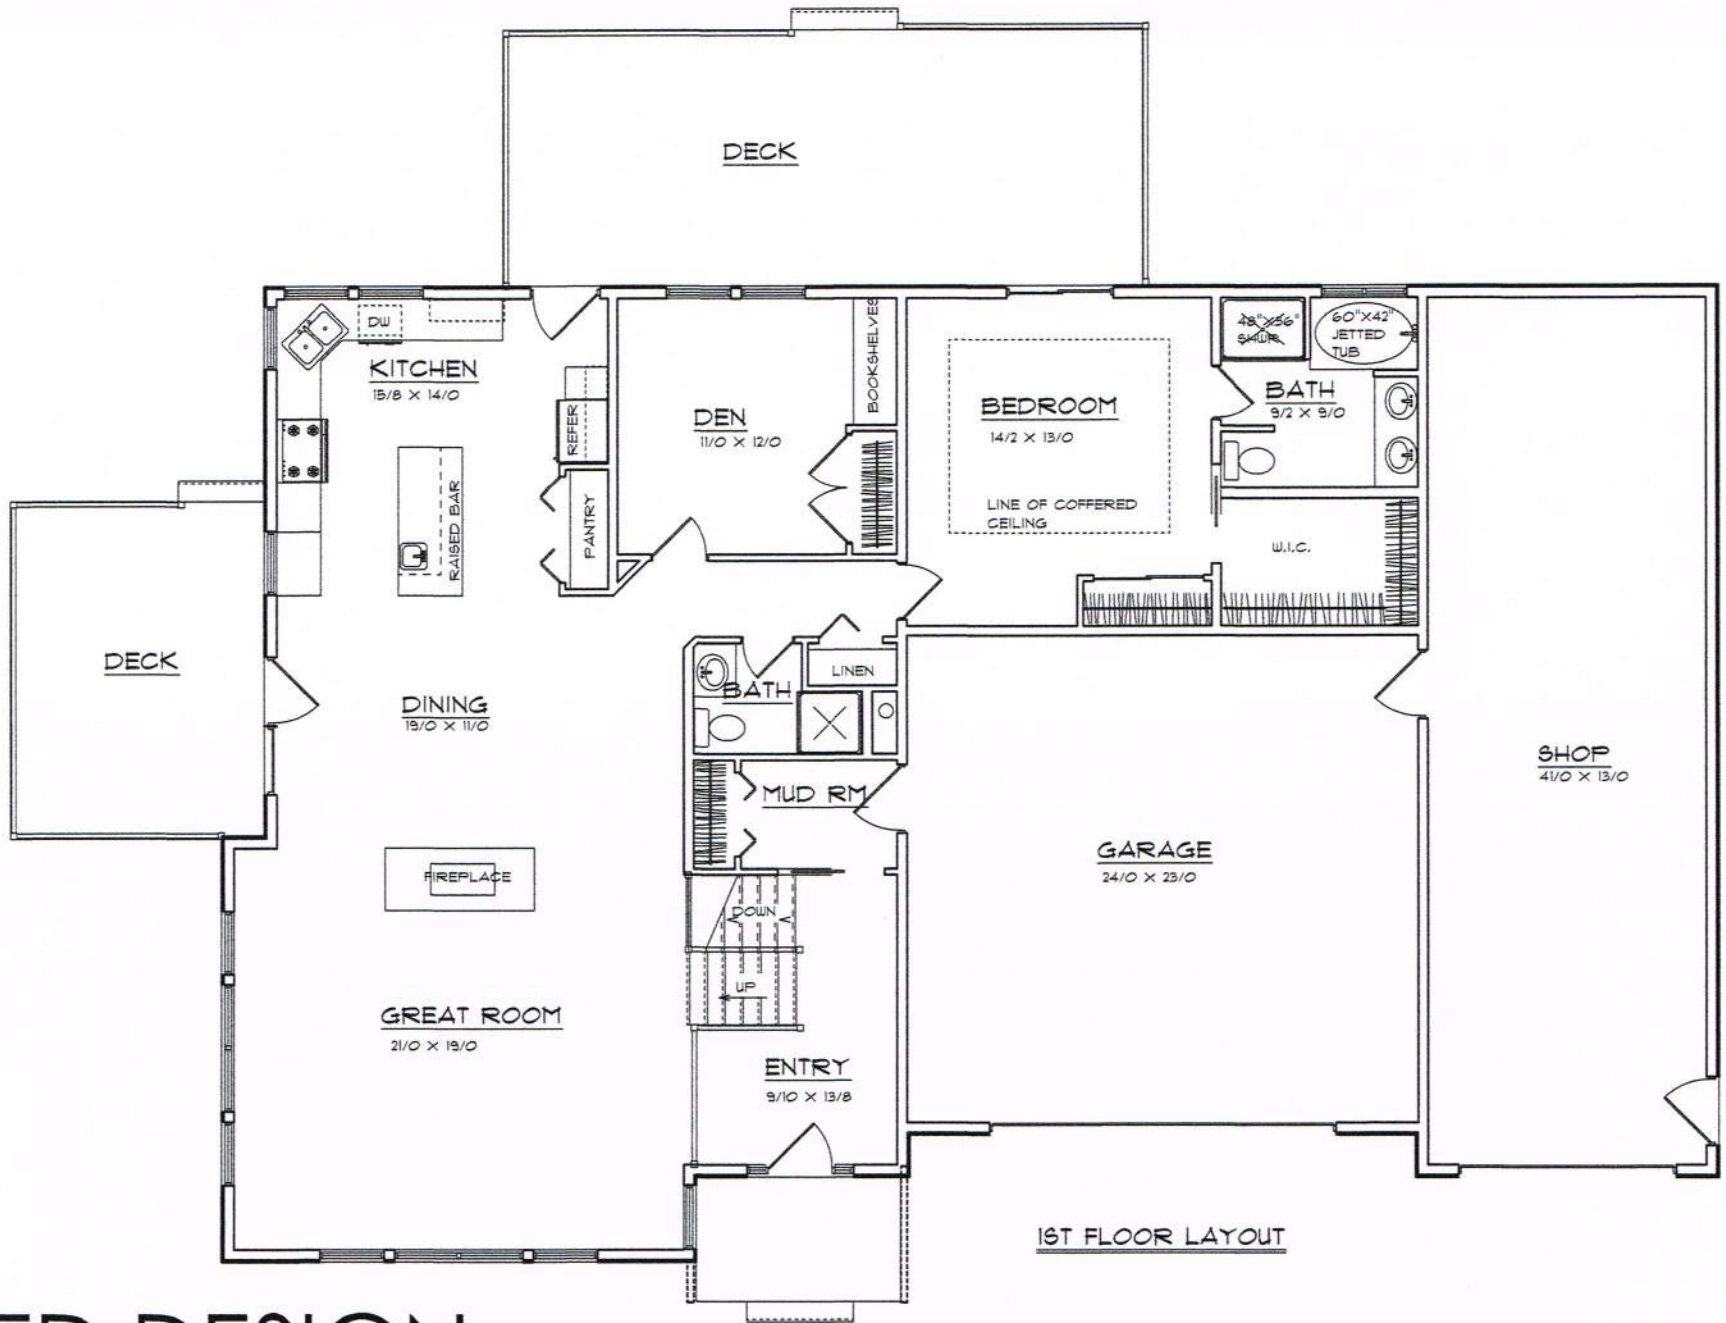

1ST FLOOR LAYOUT

RED DESIGN
 CUSTOM ALASKAN HOME PLANS

PLAN #06-3081