




FRONT ELEVATION

RED DESIGN
CUSTOM ALASKAN HOME PLANS


PLAN #12-2576

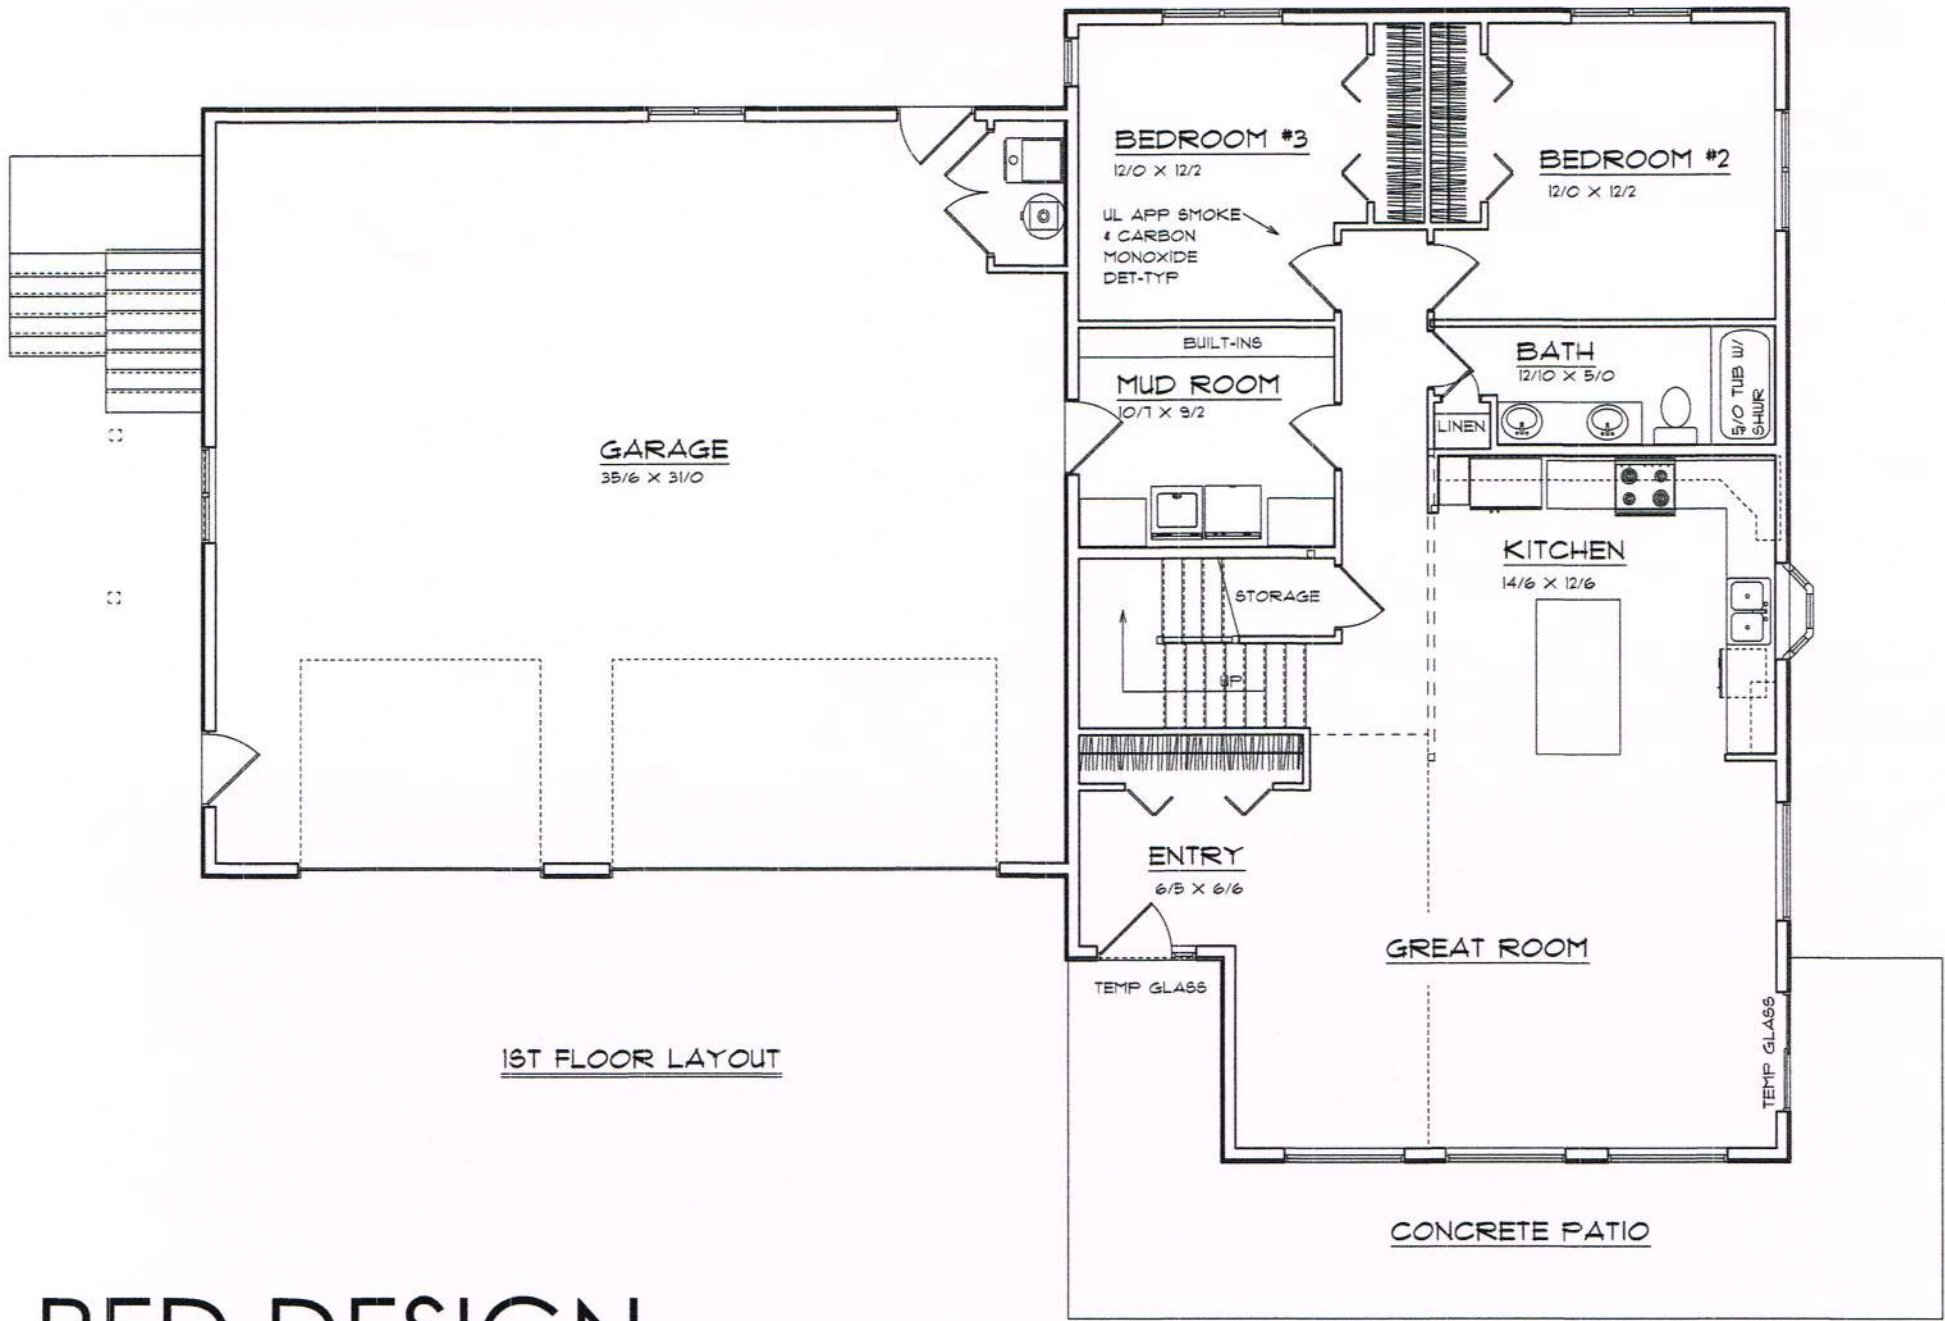

1ST FLOOR LAYOUT

RED DESIGN
CUSTOM ALASKAN HOME PLANS

PLAN #12-2576

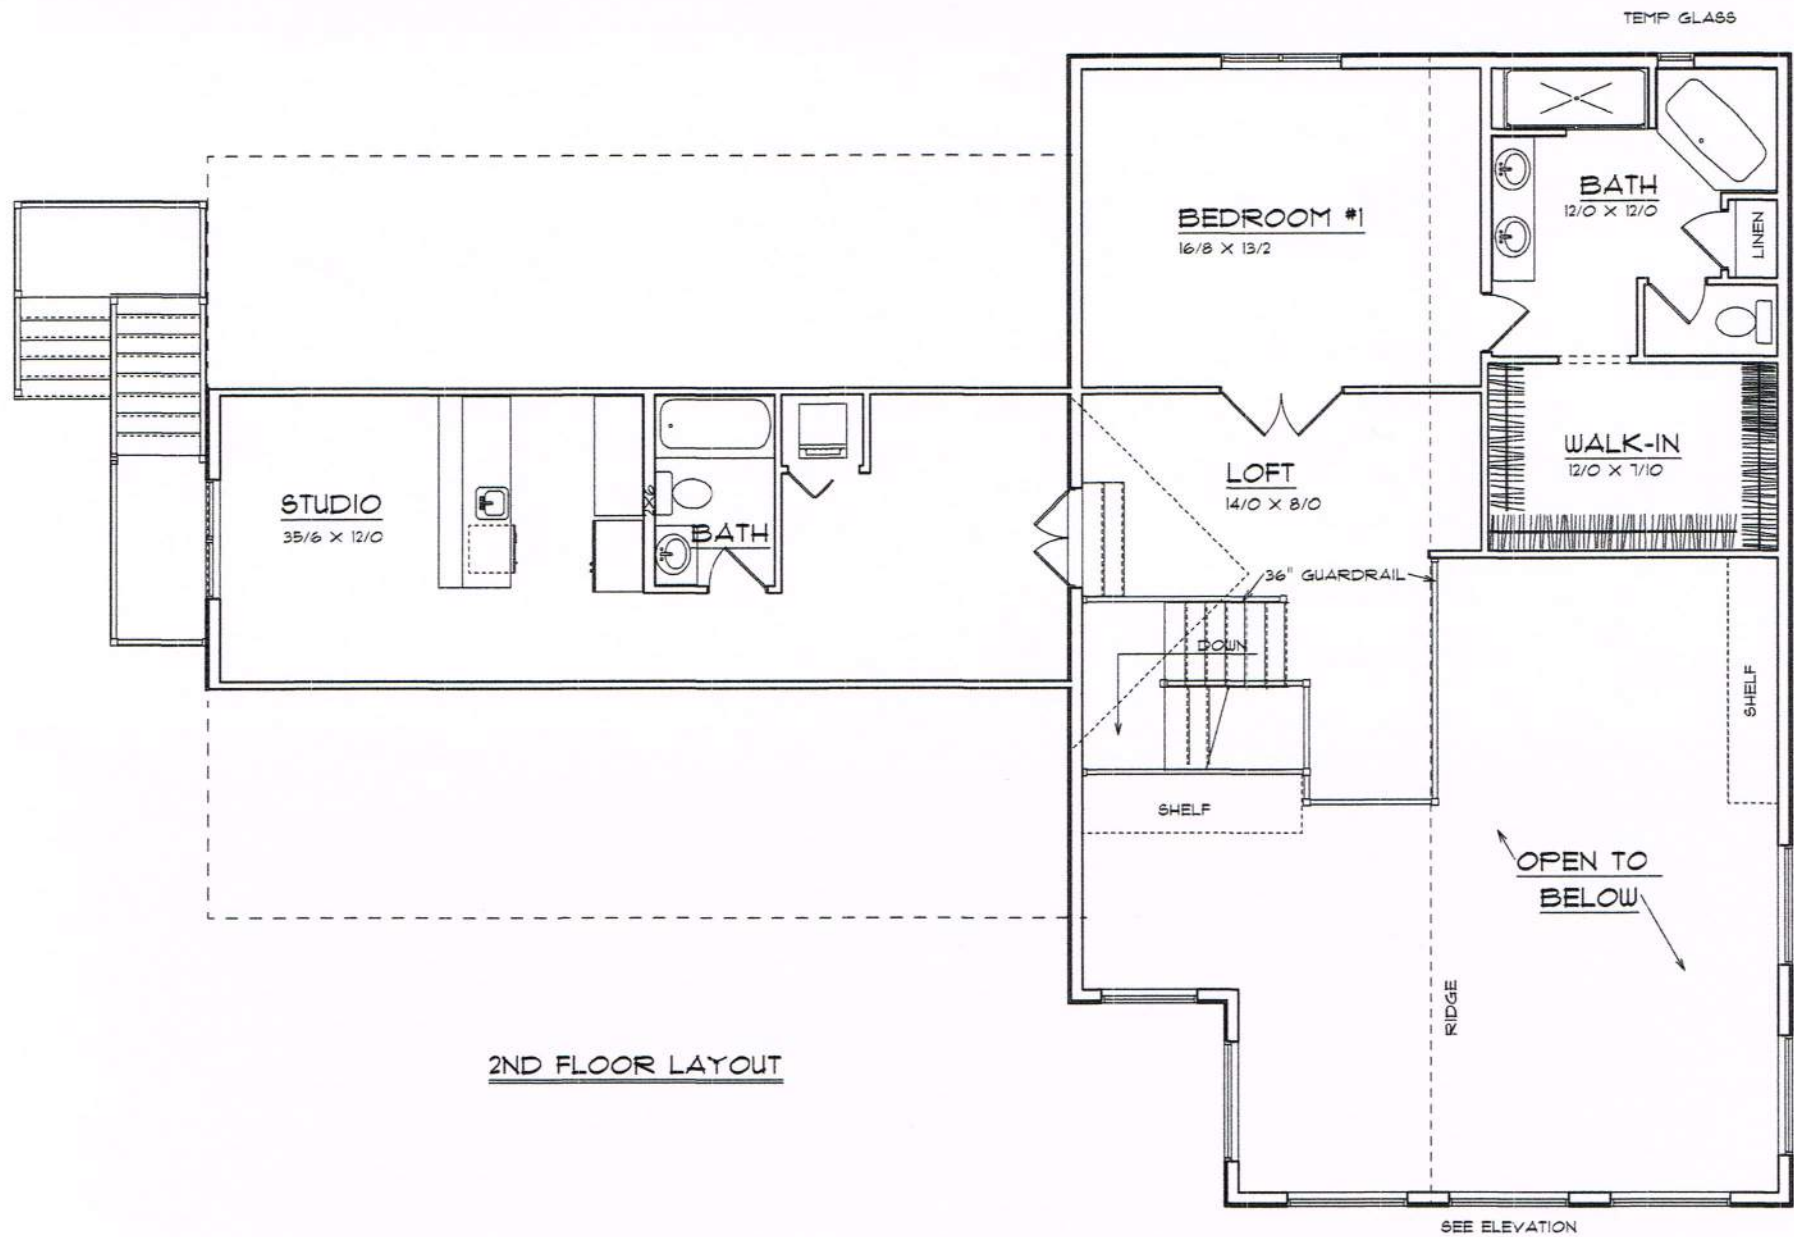

2ND FLOOR LAYOUT

RED DESIGN
CUSTOM ALASKAN HOME PLANS

PLAN #12-2576